


GENERAL CONSTRUCTION NOTES


1. SEE WALL TILE PATTERNS FOR TOILET AND SHOWERS ON SHEET AS-107.

CODED NOTES


- 1. INSTALL NURSE CALL CORD AND PULL RING. SEE ELECTRICAL DRAWINGS.
- 2. INSTALL NURSE CALL BUTTON. SEE ELECTRICAL DRAWINGS.
- 3. INSTALL INSTALL HAND-HELD SHOWER HEAD WITH SLIDE BAR AND FLEX HOSE. SEE PLUMBING DRAWINGS.
- 4. INSTALL VACUUM BREAKER. SEE PLUMBING DRAWINGS.
- 5. INSTALL THERMOMETER FOR SCI SHOWERS ONLY. SEE PLUMBING DRAWINGS.
- 6. INSTALL SHOWER CONTROL DEVICE. SEE PLUMBING DRAWINGS.
- 7. INSTALL CERAMIC TILE TO 5'-0" A.F.F. WITH BULL NOSE TOP ROW AND ARROUND MIRRORS.
- 8. INSTALL CERAMIC TILE FULL HEIGHT IN SHOWER WITH BULL NOSE AT ALL EXPOSED EDGES TO GYPSUM BOARD.
- 9. INSTALL SHOWER DRAIN. SEE PLUMBING DRAWINGS.
- 10. TILE TO EXTEND UP BEHIND AND AROUND MIRROR. ONE TILE WIDER THAN MIRROR.

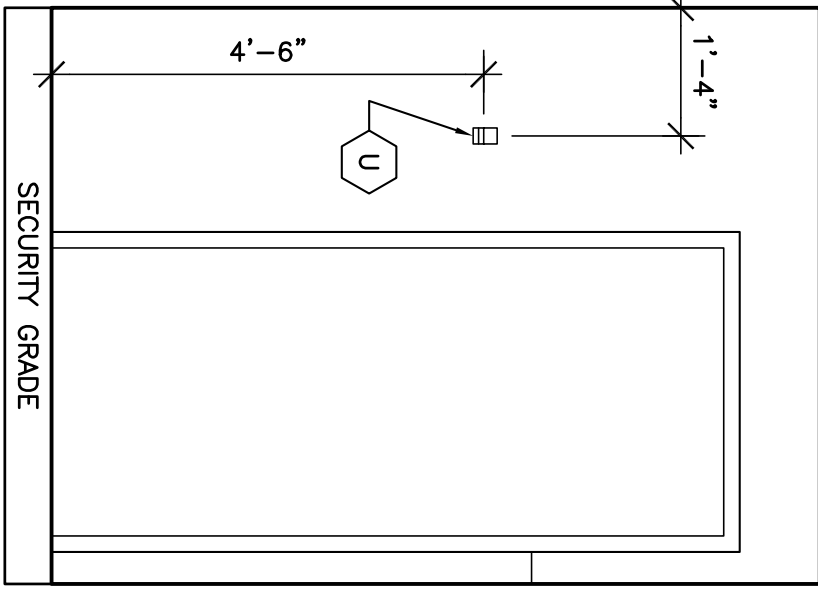


7
1/2" = 1'-0"

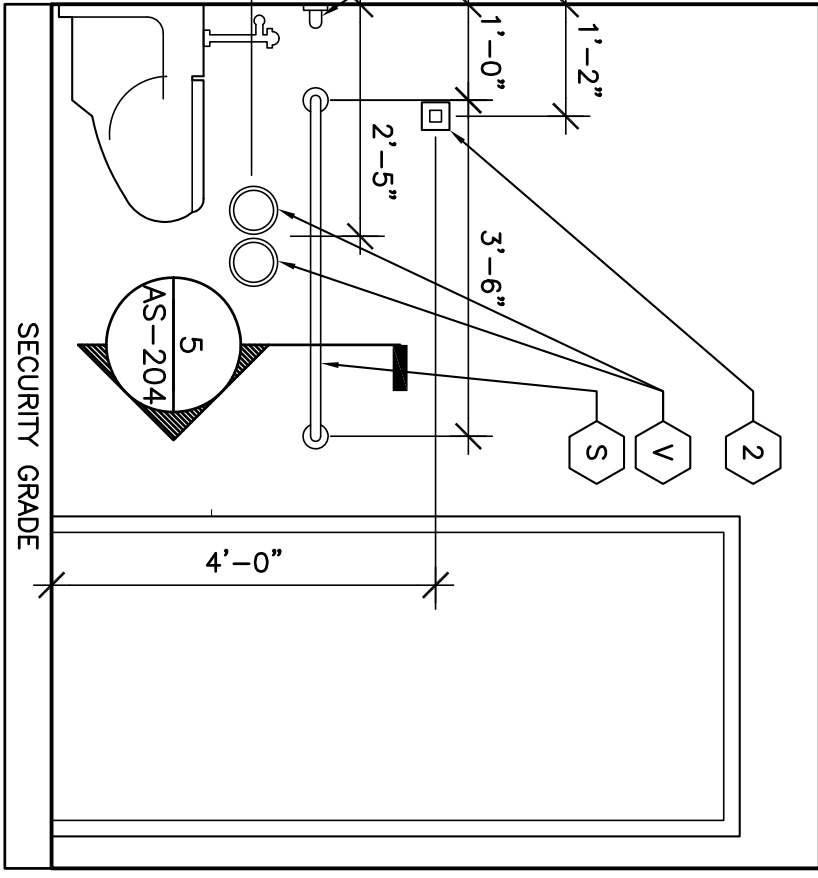


6
1/2" = 1'-0"

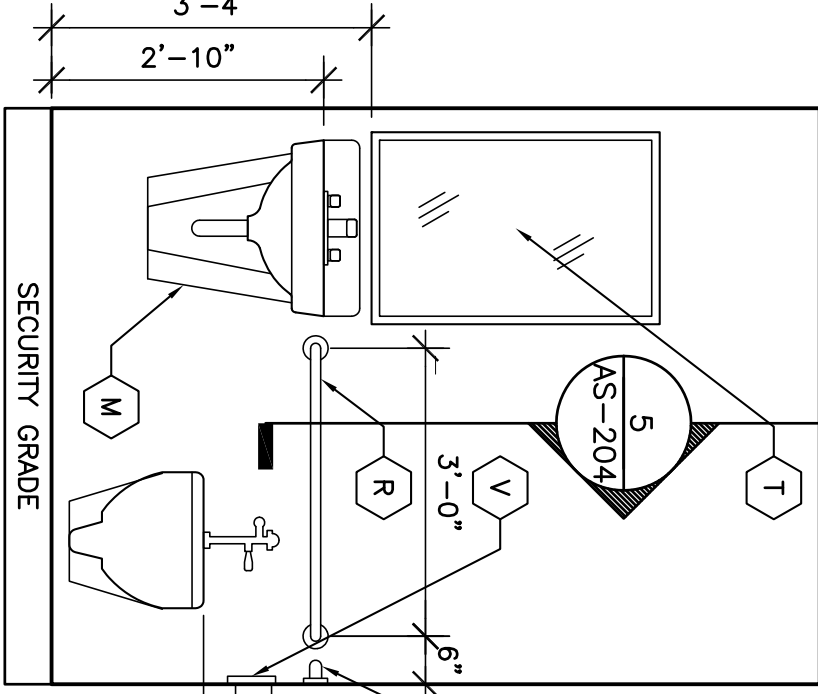


5
1/2" = 1'-0"

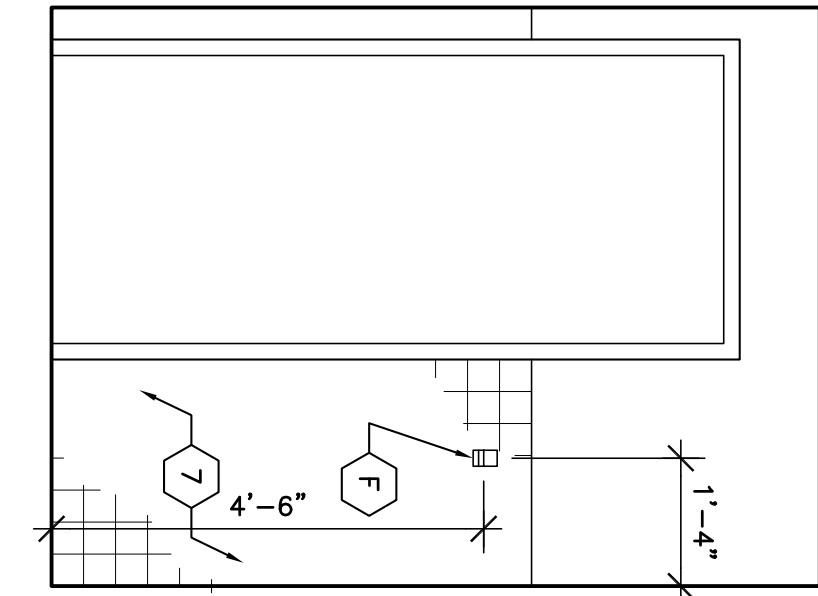


4
1/2" = 1'-0"

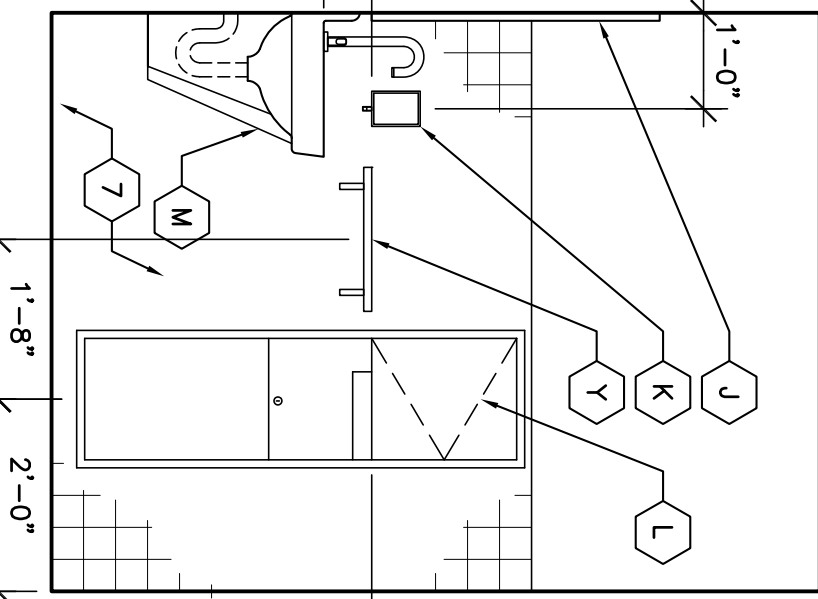


3
1/2" = 1'-0"

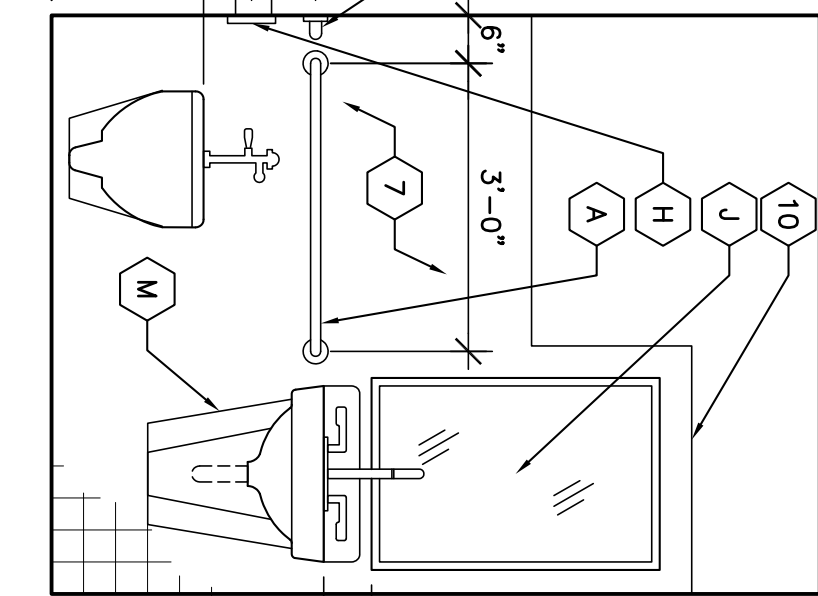


2
1/2" = 1'-0"

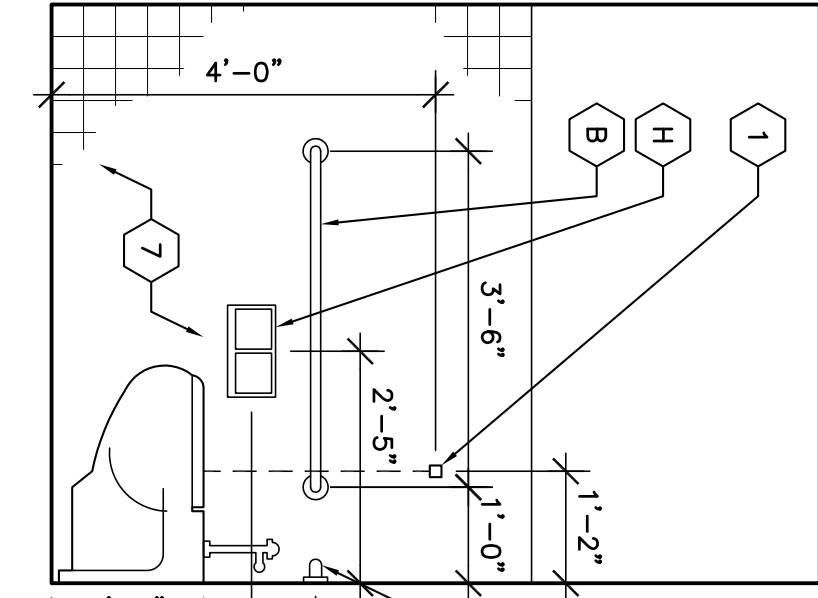


1
1/2" = 1'-0"

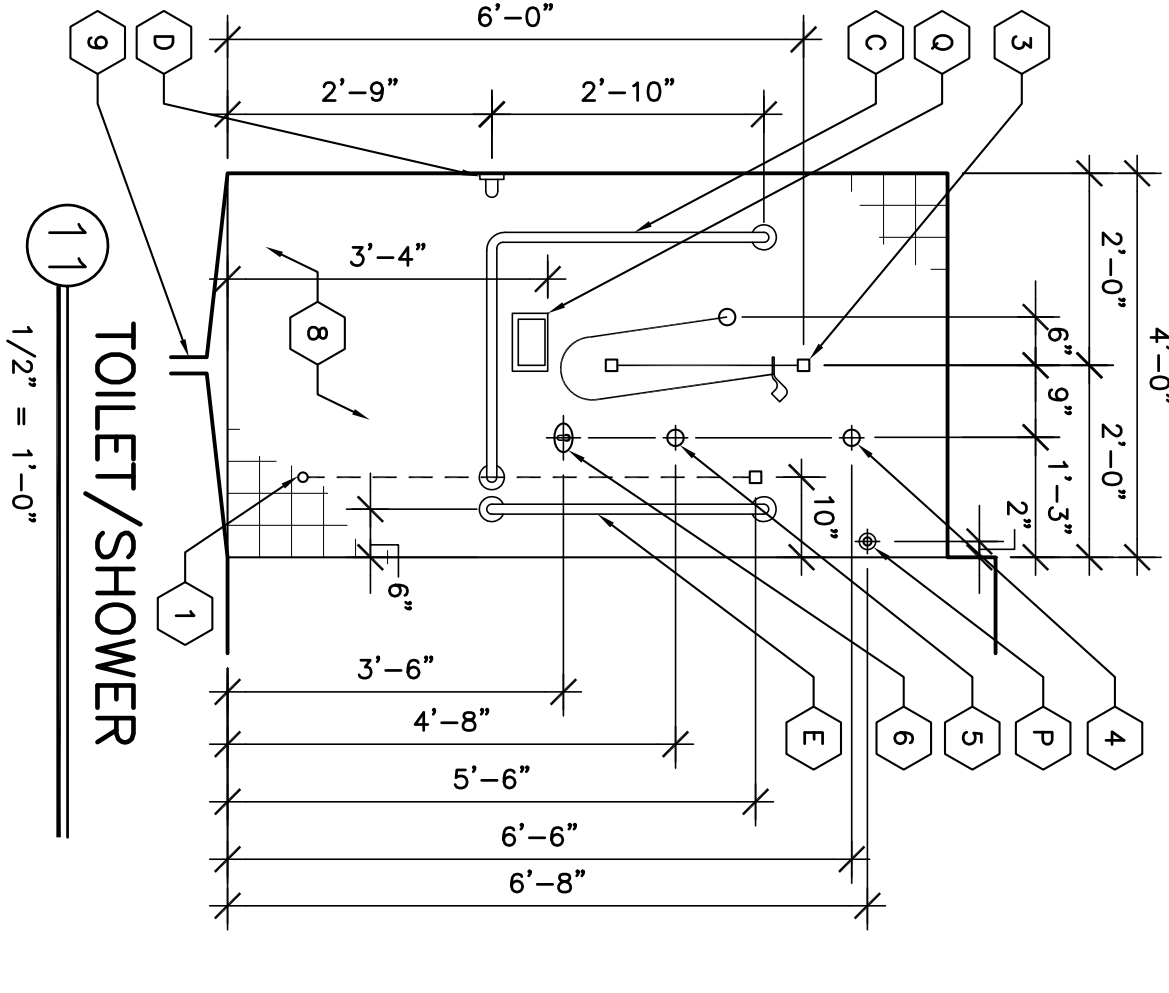


11
1/2" = 1'-0"

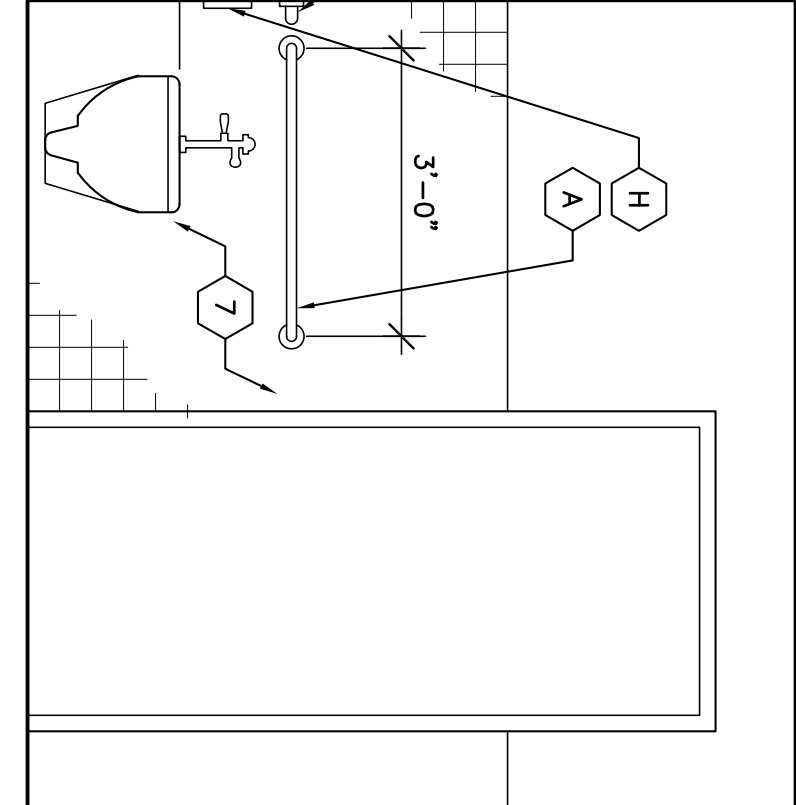


10
1/2" = 1'-0"

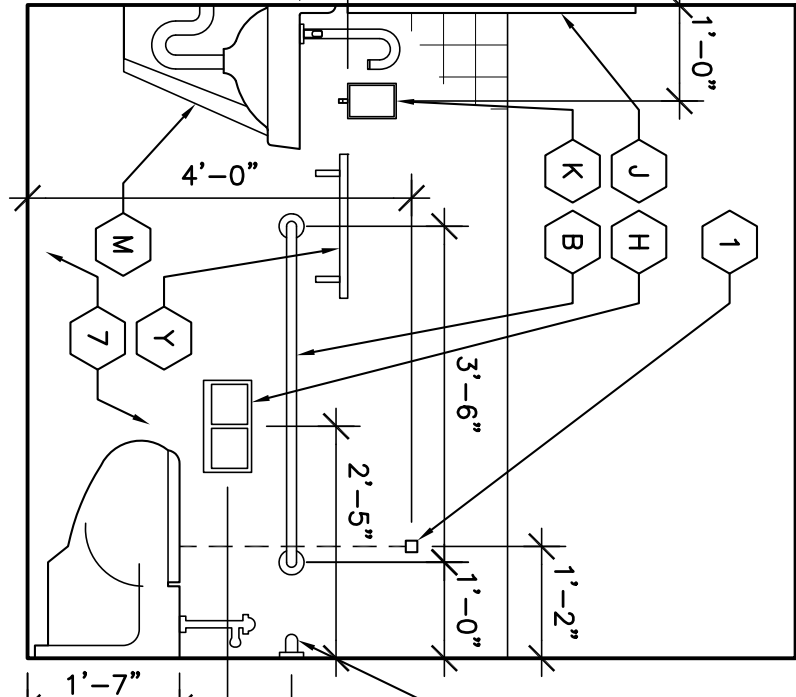


9
1/2" = 1'-0"

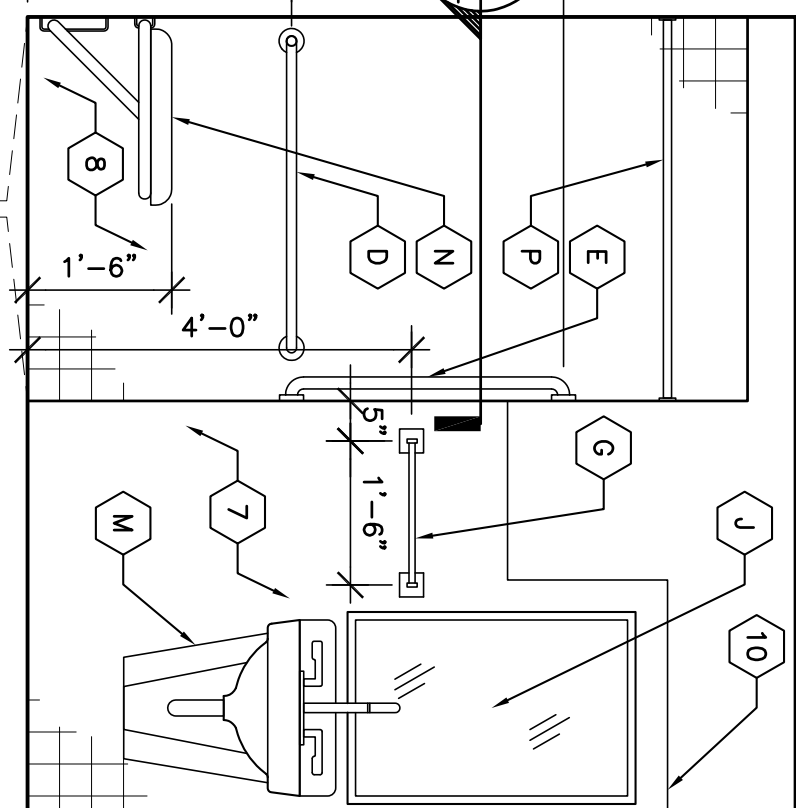


8
1/2" = 1'-0"

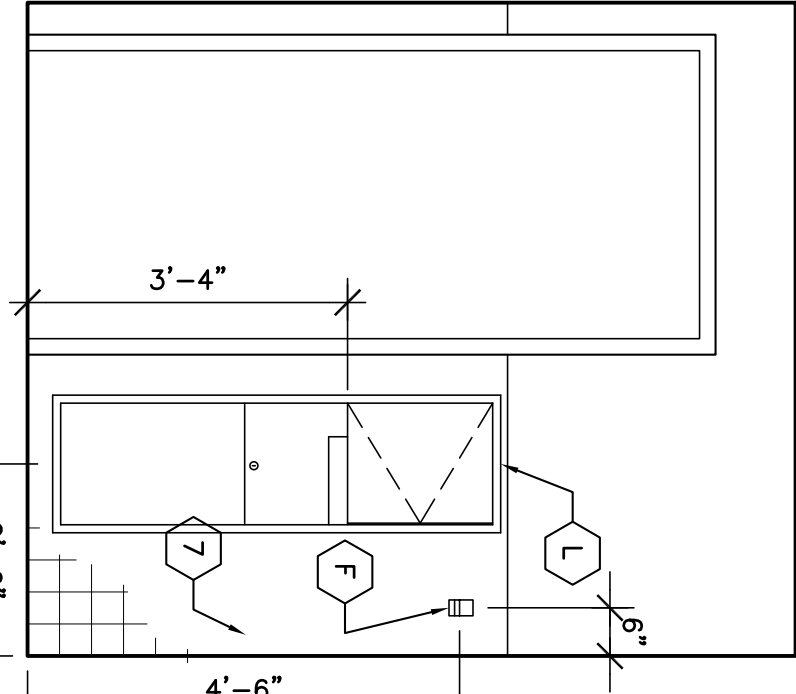


7
1/2" = 1'-0"

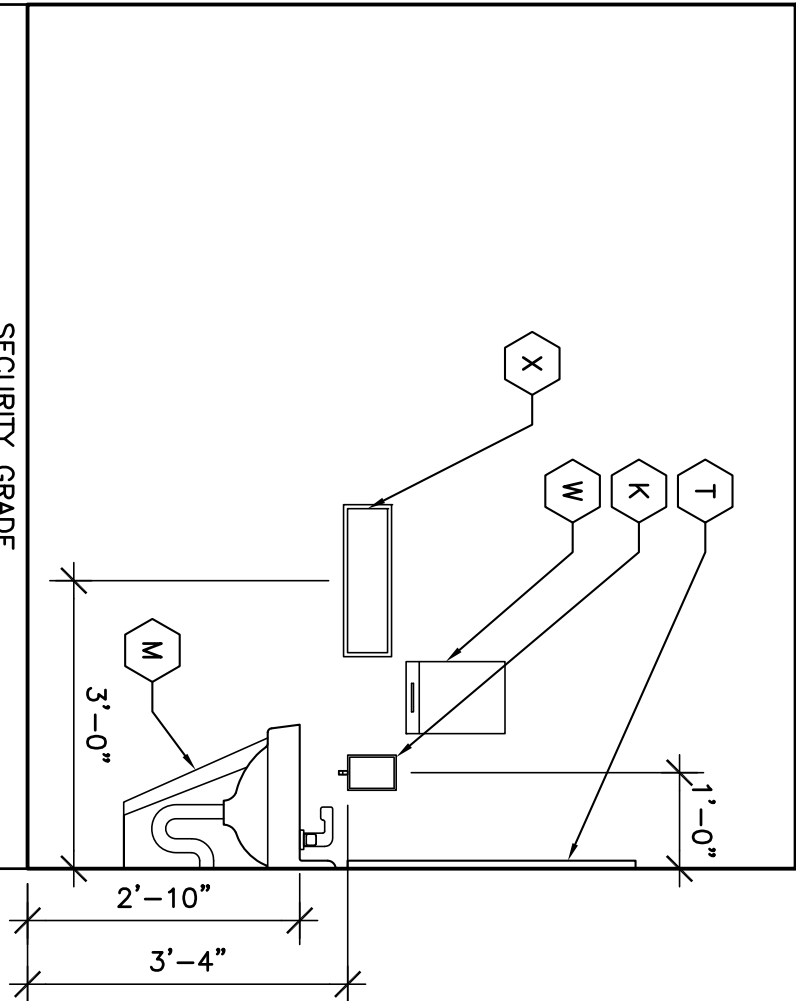


8
1/2" = 1'-0"

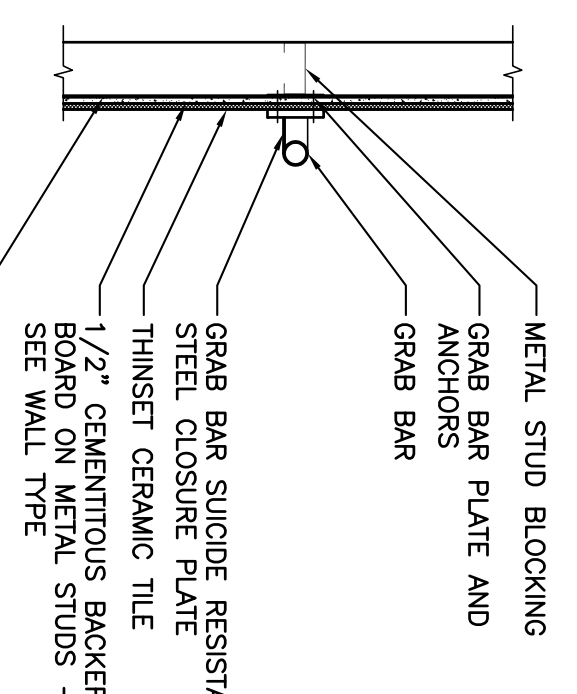


5
NOT TO SCALE

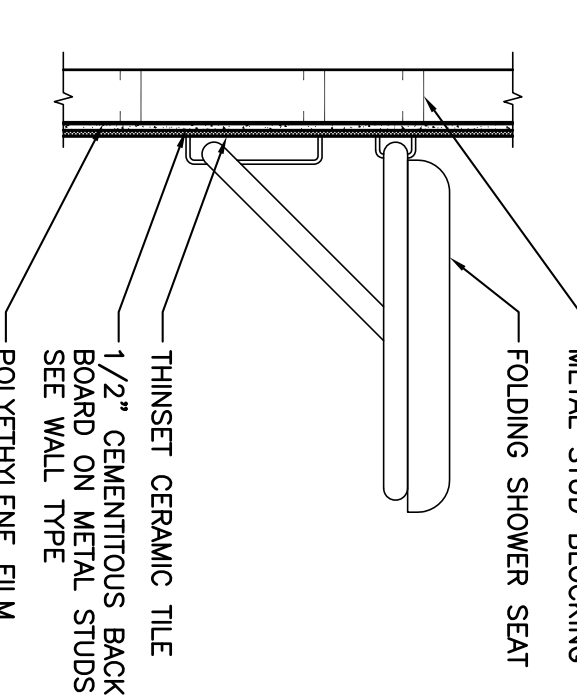


4
NOT TO SCALE

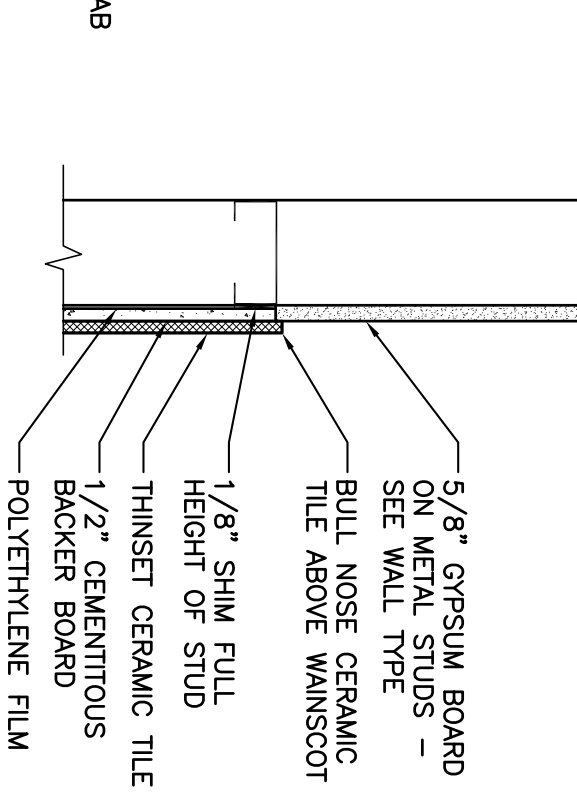

3
NOT TO SCALE

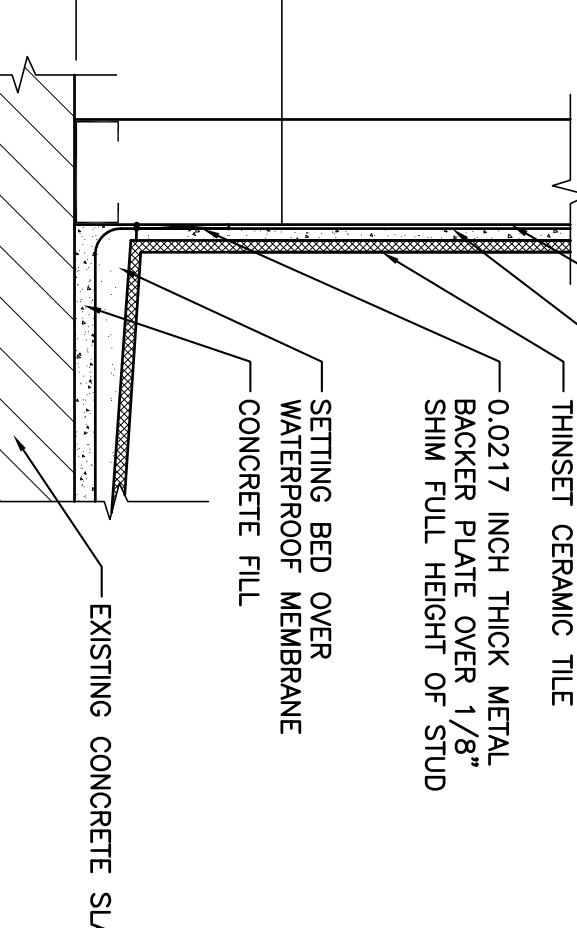

2
NOT TO SCALE

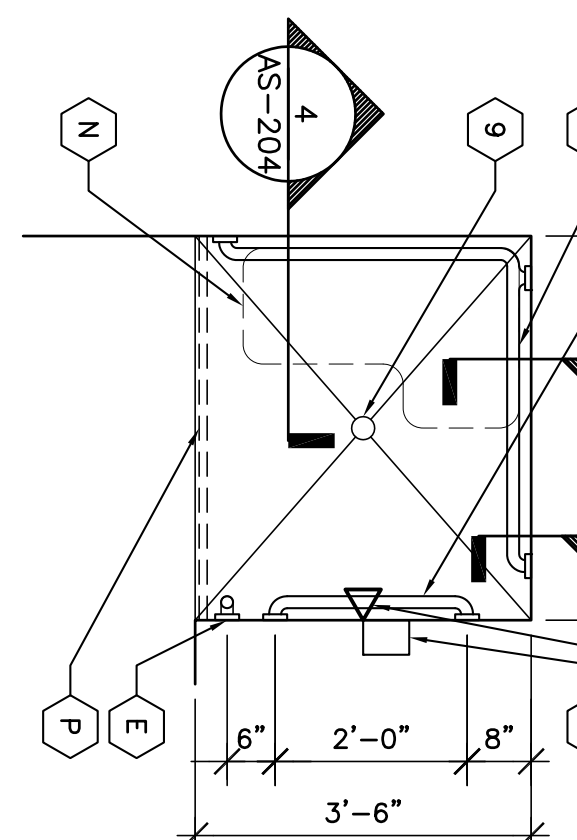

1
1/2" = 1'-0"

TOILET ACCESSORY SCHEDULE			
MARK	FURNISHED BY	INSTALLED BY	DESCRIPTION
A	CONTRACTOR	CONTRACTOR	36" GRAB BAR - SAFETY GRIP FINISH
B	CONTRACTOR	CONTRACTOR	42" GRAB BAR - SAFETY GRIP FINISH
C	CONTRACTOR	CONTRACTOR	24" X 34" GRAB BAR - SAFETY GRIP FINISH
D	CONTRACTOR	CONTRACTOR	36" X 36" GRAB BAR - SAFETY GRIP FINISH
E	CONTRACTOR	CONTRACTOR	34" GRAB BAR - SAFETY GRIP FINISH
F	CONTRACTOR	CONTRACTOR	CLOTHES HOOK
G	CONTRACTOR	CONTRACTOR	18" TOWEL BAR
H	CONTRACTOR	CONTRACTOR	TOILET TISSUE DISPENSER
I	CONTRACTOR	CONTRACTOR	24" X 36" FOLDING SHOWER SEAT
J	CONTRACTOR	CONTRACTOR	SOAP DISPENSER
K	CONTRACTOR	CONTRACTOR	PAPER TOWEL DISPENSER & WASTE RECEPTACLE
L	CONTRACTOR	CONTRACTOR	LAVATORY PIPE GUARD
M	CONTRACTOR	CONTRACTOR	FOLDING SHOWER SEAT
N	CONTRACTOR	CONTRACTOR	SHOWER CURTAIN ROD, HOOKS, AND CURTAIN
O	CONTRACTOR	CONTRACTOR	SOAP DISH
P	CONTRACTOR	CONTRACTOR	36" GRAB BAR - SAFETY GRIP FINISH - SECURITY TYPE AND GRADE
Q	CONTRACTOR	CONTRACTOR	42" GRAB BAR - SAFETY GRIP FINISH - SECURITY TYPE AND GRADE
R	CONTRACTOR	CONTRACTOR	24" X 36" FRAMELESS MIRROR - SECURITY TYPE AND GRADE
S	CONTRACTOR	CONTRACTOR	COLLAPSIBLE CLOTHES HOOK - SECURITY TYPE AND GRADE
T	CONTRACTOR	CONTRACTOR	TOILET TISSUE HOLDER - SECURITY TYPE AND GRADE
U	CONTRACTOR	CONTRACTOR	18" X 34" FOLDING SHOWER SEAT - SECURITY TYPE AND GRADE
V	CONTRACTOR	CONTRACTOR	18" X 34" SHELF - SECURITY TYPE AND GRADE
W	CONTRACTOR	CONTRACTOR	18" X 34" SHELF - SECURITY TYPE AND GRADE
X	CONTRACTOR	CONTRACTOR	18" X 34" SHELF - SECURITY TYPE AND GRADE
Y	CONTRACTOR	CONTRACTOR	18" X 34" SHELF - SECURITY TYPE AND GRADE

- NOTES:
1. PROVIDE BLOCKING AROUND PERIMETER OF MIRROR TO MATCH THICKNESS OF TILE WALL. PAINT TO MATCH WALL.
 2. SECURITY TYPE ACCESSORIES ARE TO BE VANDAL AND SUICIDE RESISTANT.
- GENERAL NOTES:
- A. ALL EXPOSED FASTENERS TO BE TAMPER RESISTANT.

CONSULTANTS:

Collaborative Design, Ltd.

Architects/Engineers

2727 Talley Parkway Suite 200
Dublin, Ohio 43017
Tel 614.798.1515 Fax 614.798.5105

FULLY SPRINKLERED

CDL Project Number: 07060

Drawing Title

INTERIOR ELEVATIONS

Project Title

EMERGENCY ROOM RENOVATION

Location

VAMC - CLARKSBURG, WV

Date

06-20-2008

Checked

Drawn

Dwg

AS-204

Project Number

540-07-115

Building Number

ONE

Drawing Number

AS-204

Office of Facilities Management

Department of Veterans Affairs